

**NOTE: Preliminary and In Design Alignments
Subject to Change as of May 01, 2024**



Legend

- Pump Station
- Water Plant
- Contracts in Construction
- Contracts in Design
- Preliminary
- 2025 Contracts
- Contracts Completed
- WHCRWA Boundary

WHCRWA System as of May 1, 2024

0 4,000 8,000 Feet

Disclaimer: The routing, timing, and all other matters shown herein, are preliminary only and should not be relied upon as definite, complete or accurate. They are subject to change at any time, without notice.

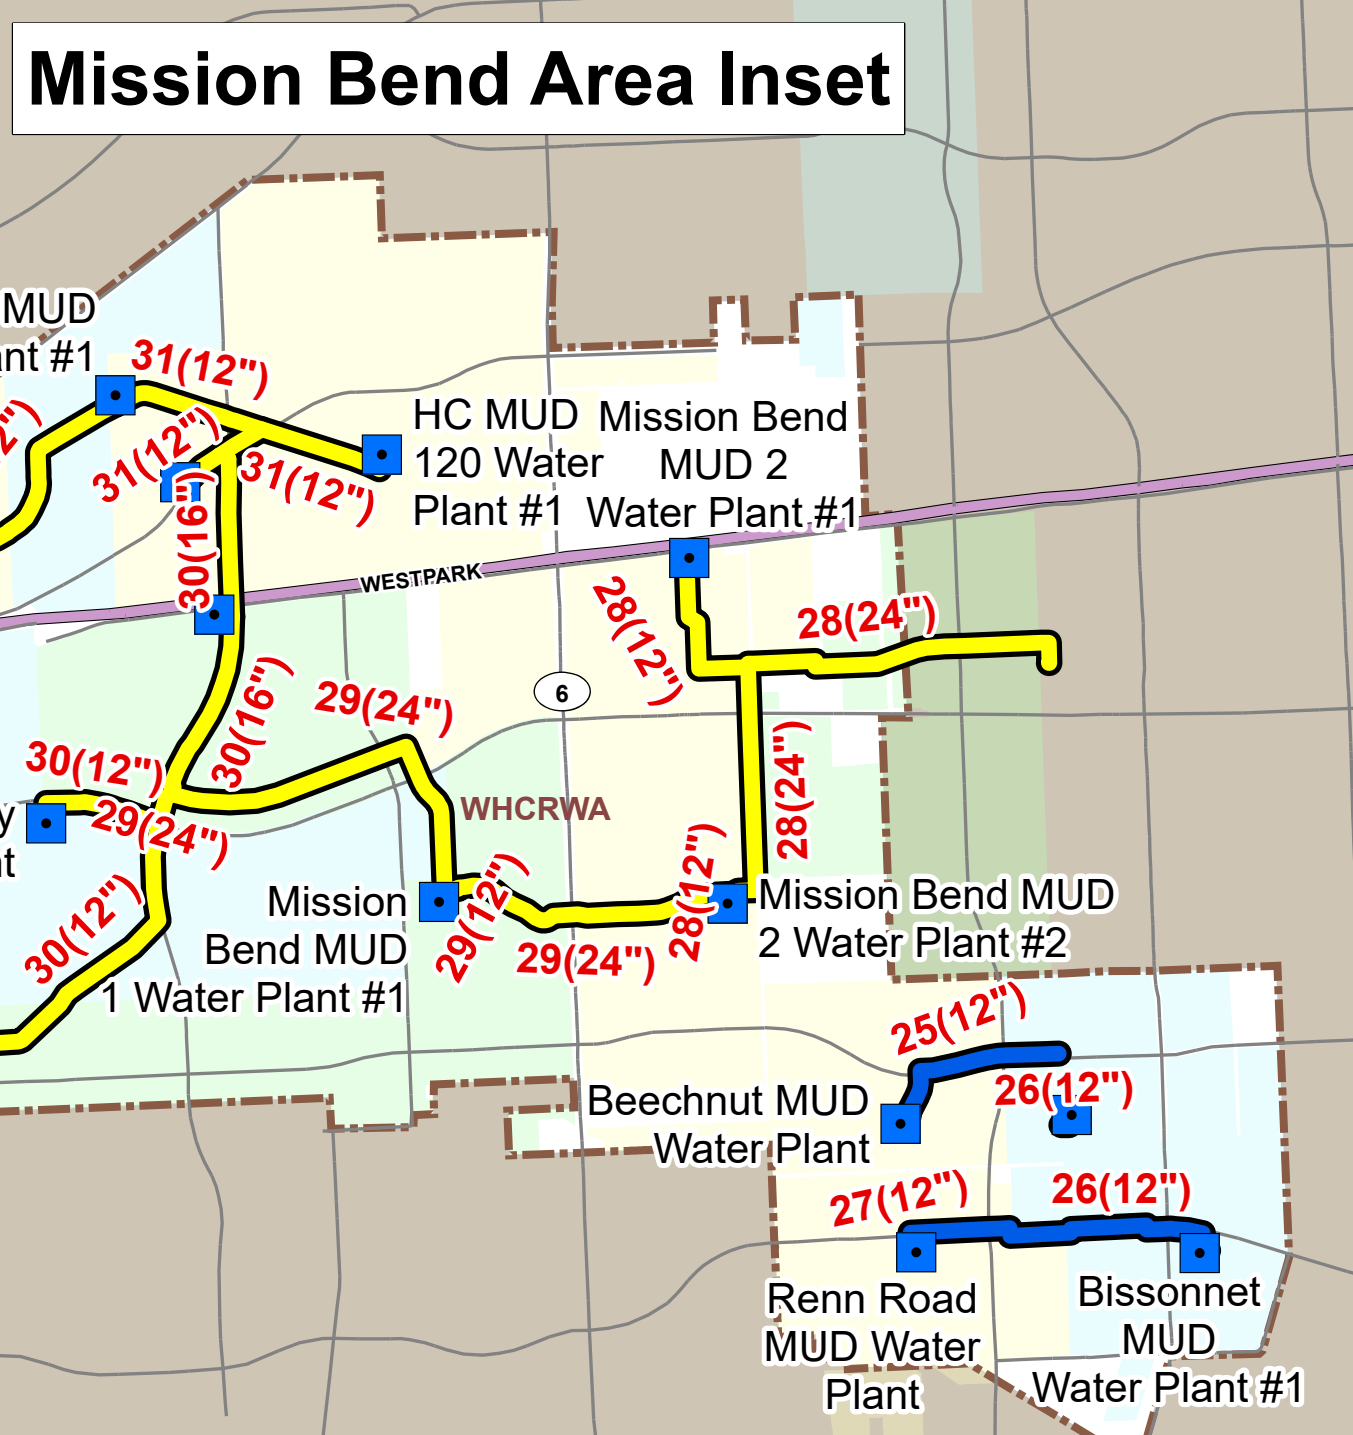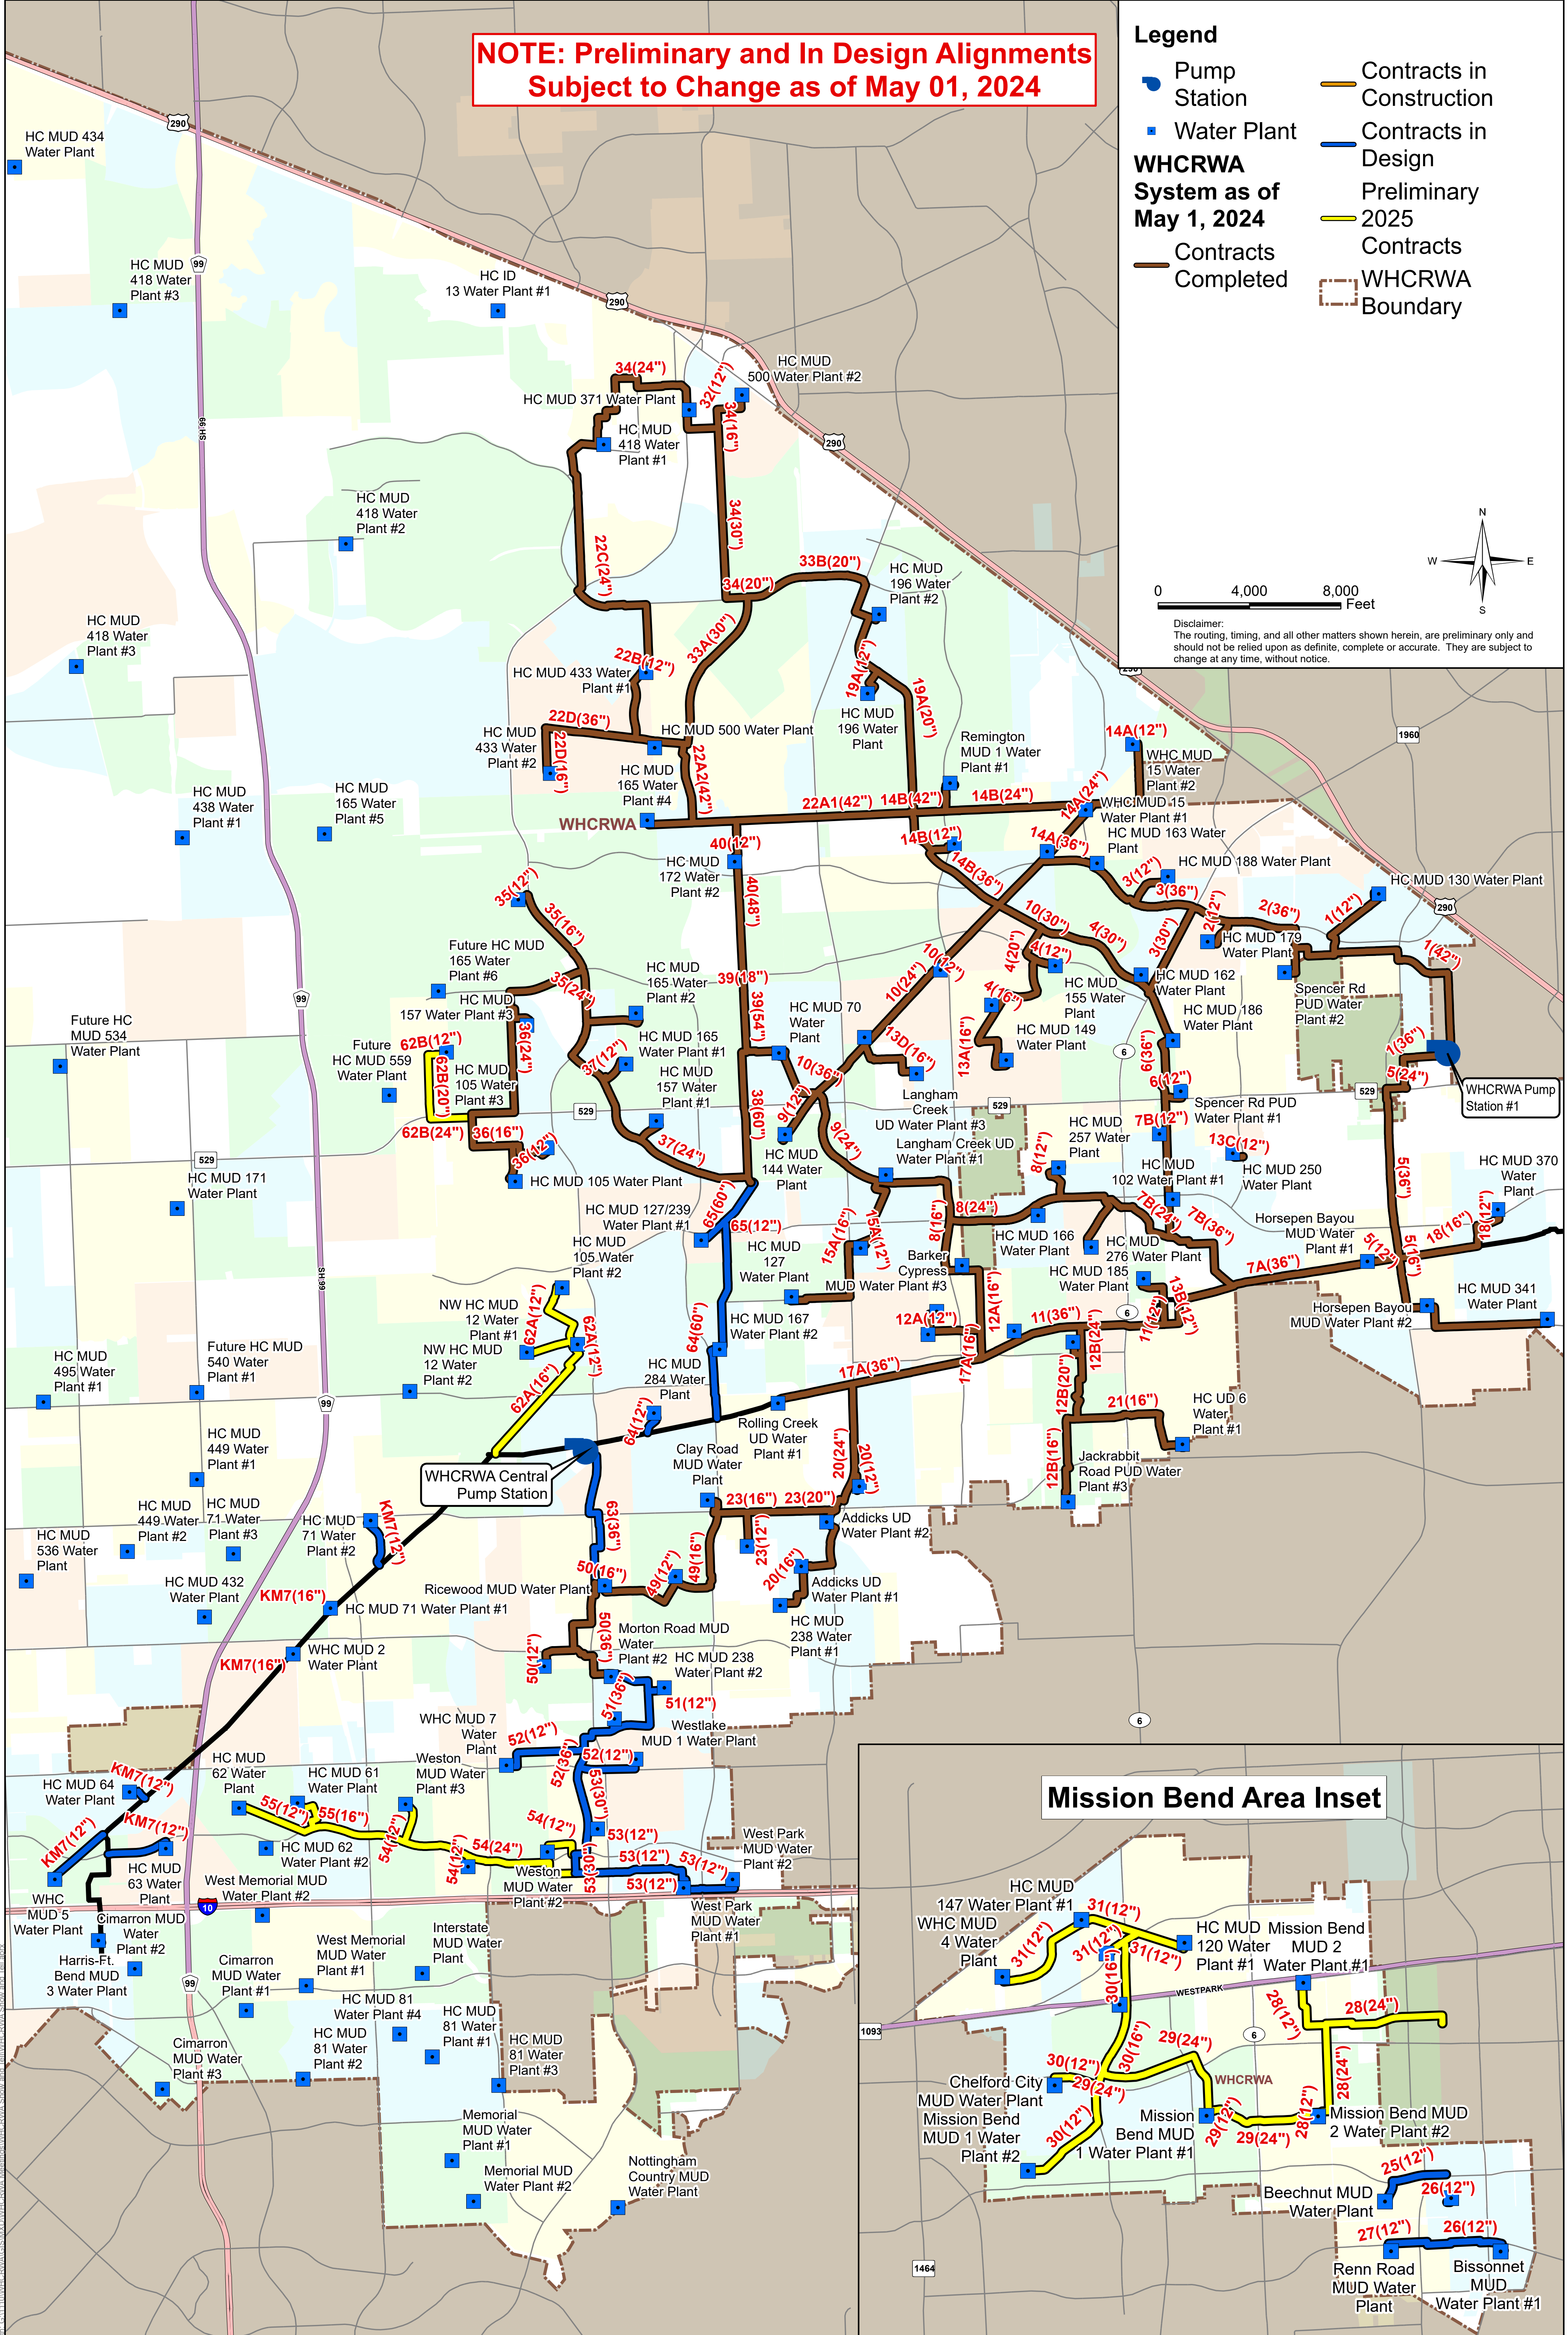

**Existing WHCRWA System
with Proposed 2025 Capital Improvement Plan**